


<- to the waterfront

Morse Street


North Water Street

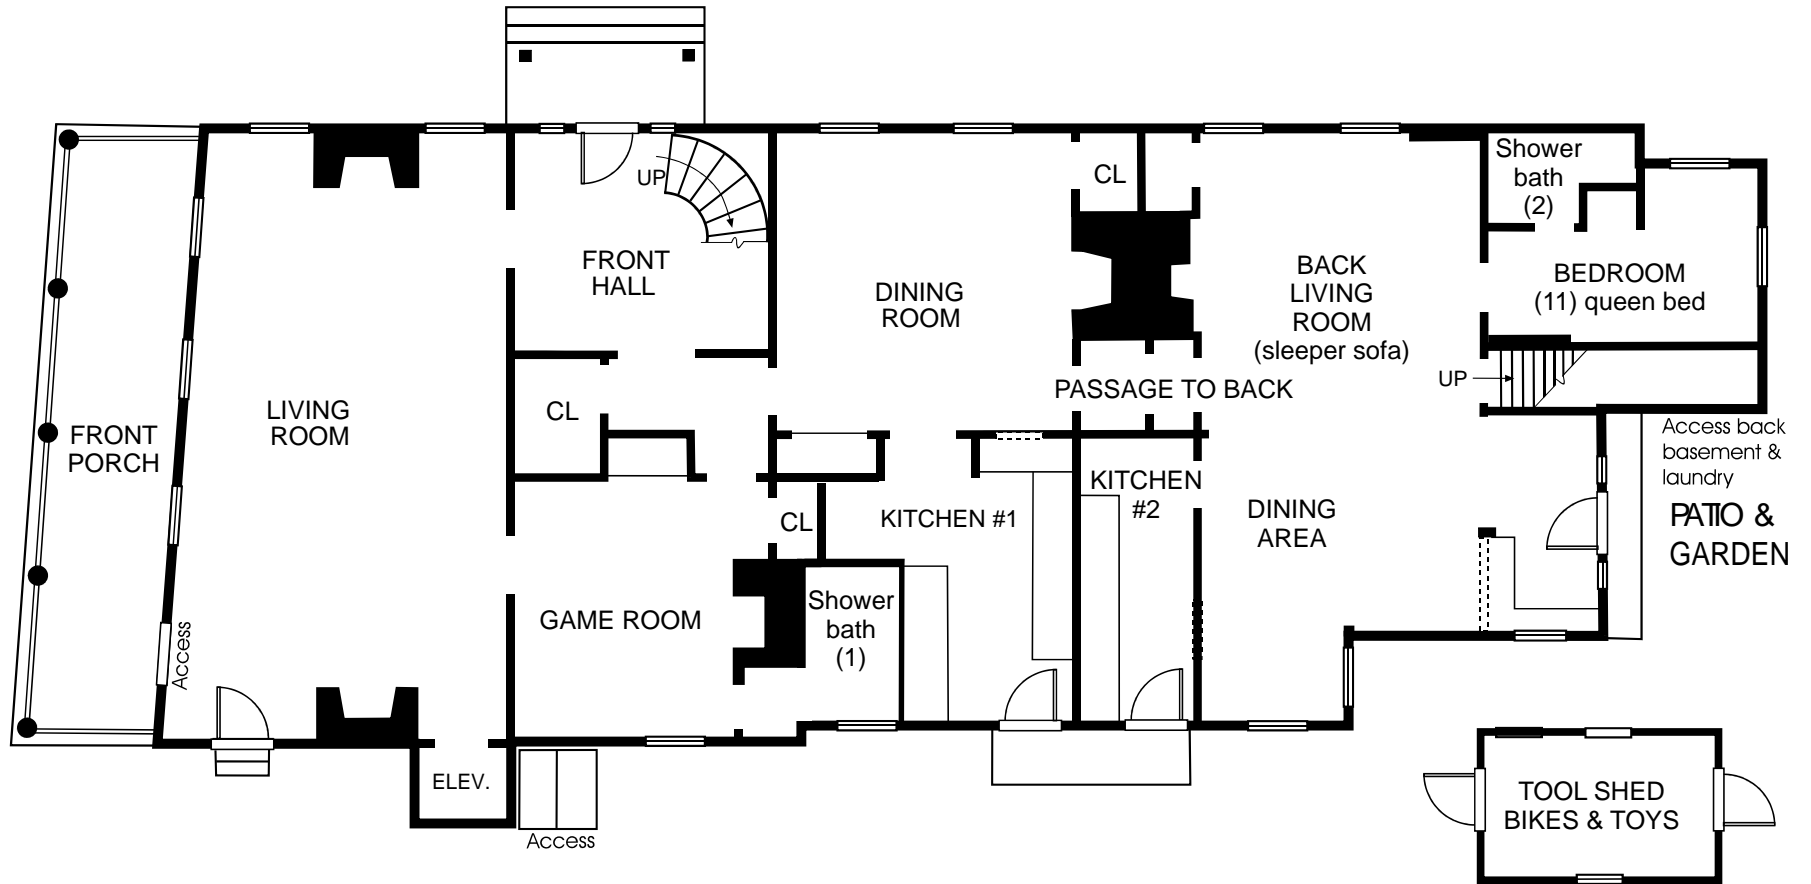

FLOOR PLANS 2010
THE CAPTAIN MORSE HOUSE
 80 North Water Street
 Edgartown, MA. 02539

FIRST FLOOR

Scale: 1" = 10'

 


Approximate

<- to the waterfront

Morse Street


North Water Street

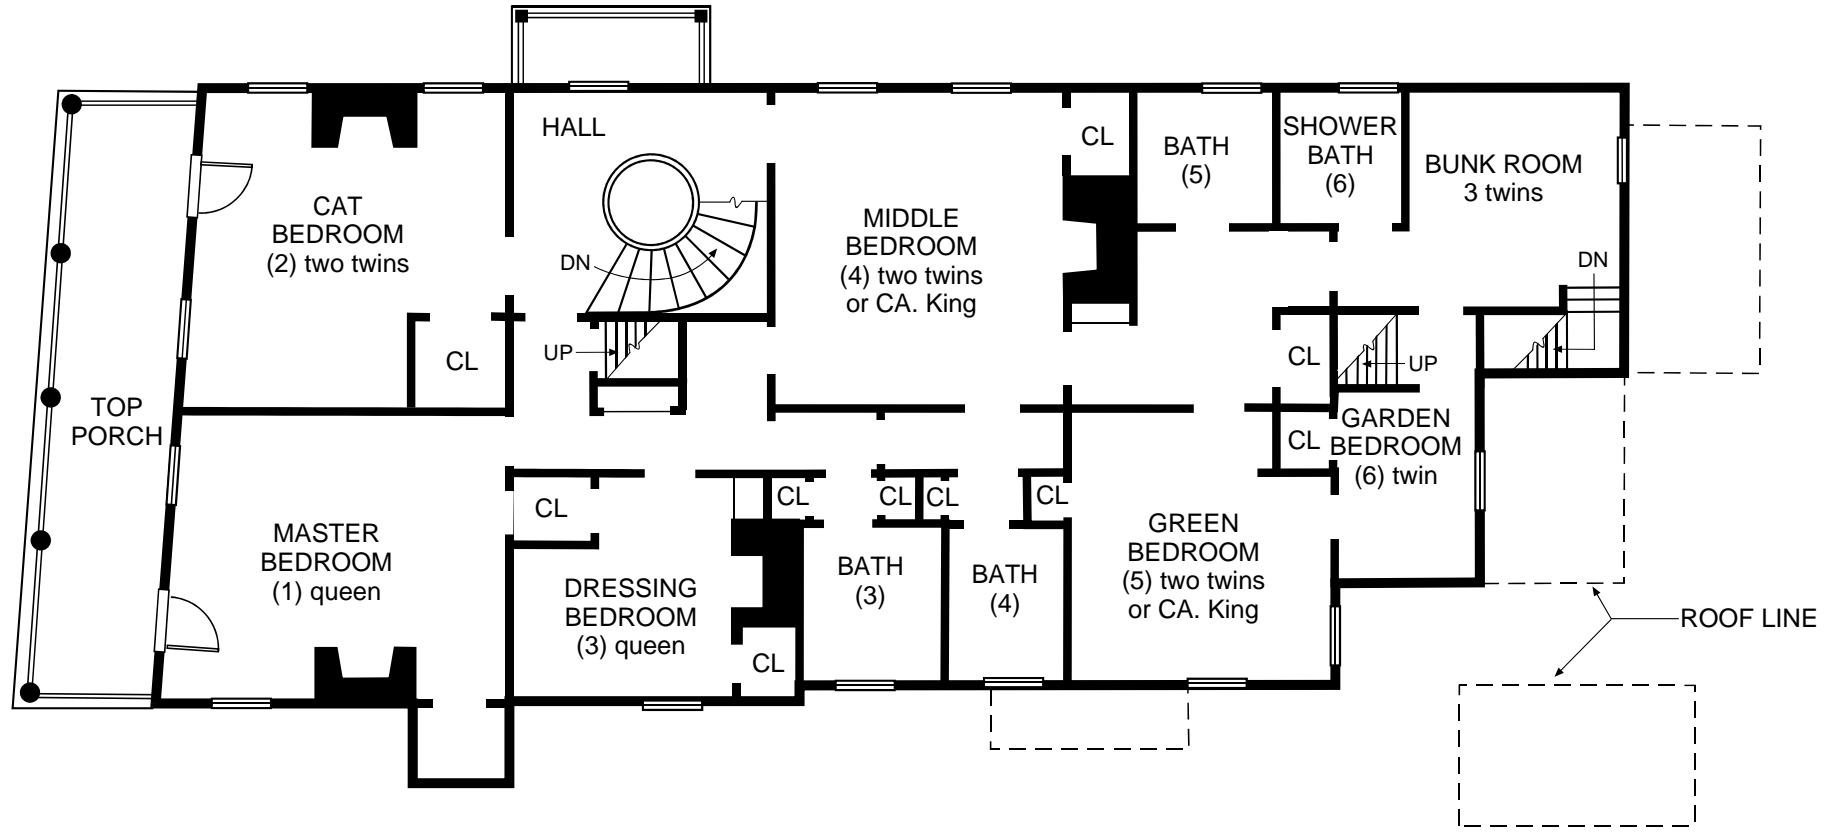

FLOOR PLANS 2010
THE CAPTAIN MORSE HOUSE
 80 North Water Street
 Edgartown, MA. 02539

SECOND FLOOR

Scale: 1"= 10'

 


Approximate

<- to the waterfront

Morse Street


North Water Street

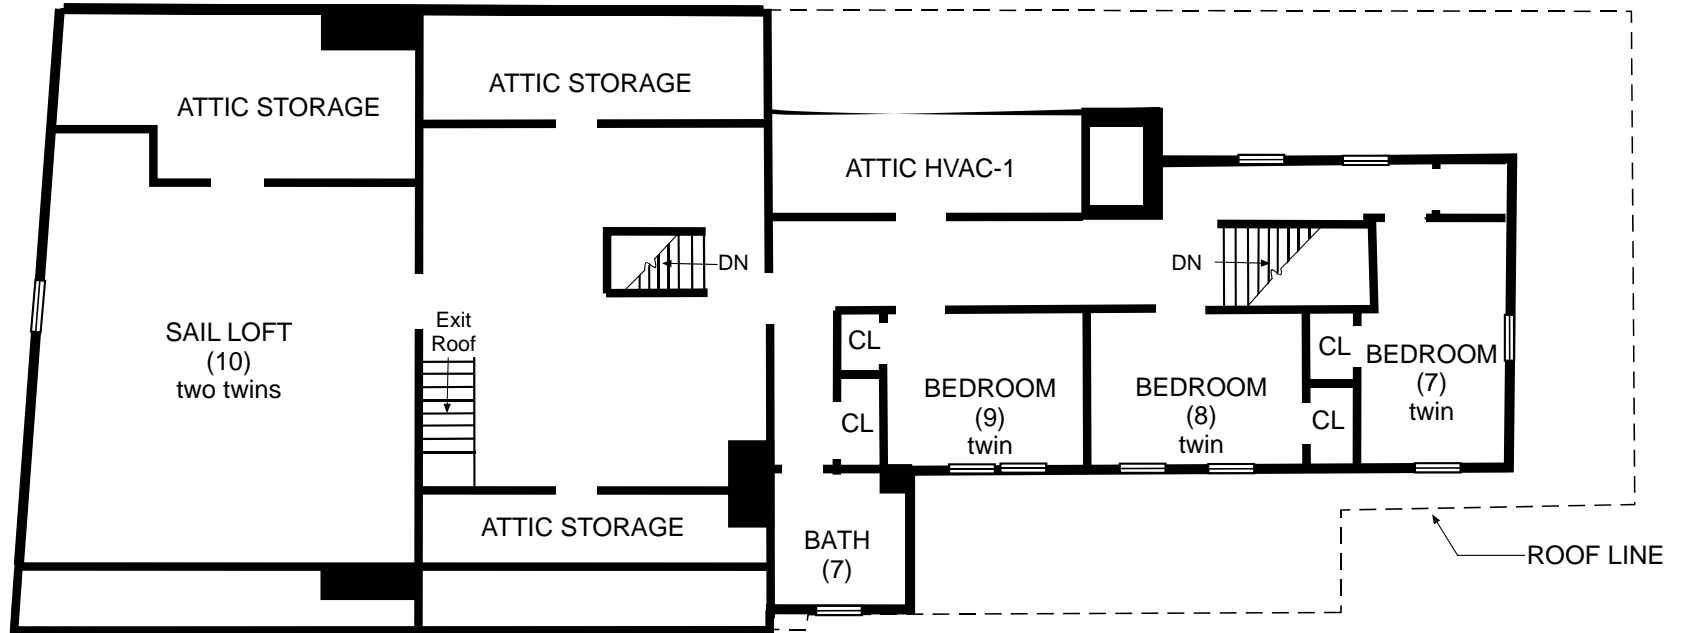

FLOOR PLANS 2010
THE CAPTAIN MORSE HOUSE
80 North Water Street
Edgartown, MA. 02539

THIRD FLOOR

Scale: 1"= 10'

 


Approximate

<- to the waterfront

Morse Street


North Water Street

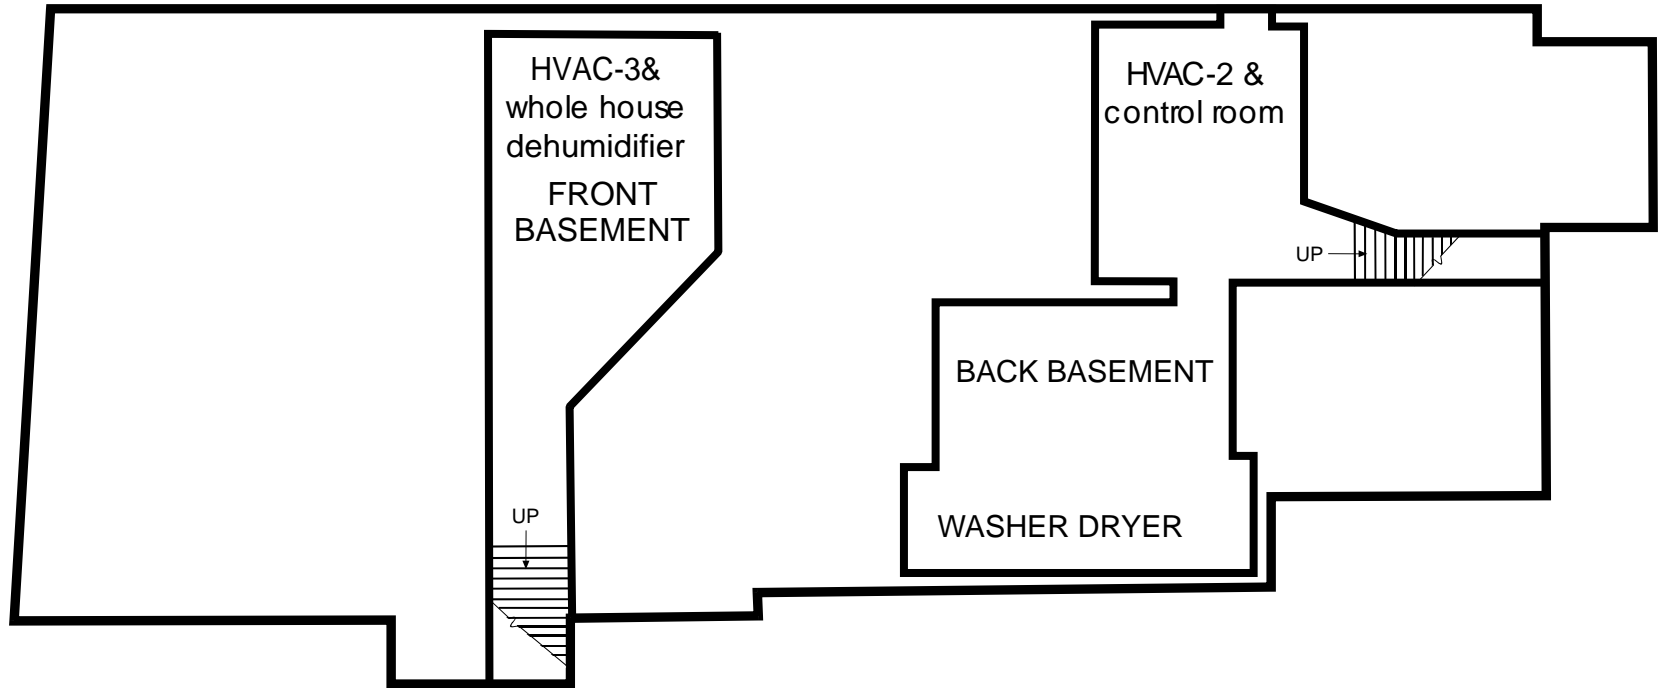

FLOOR PLANS 2010
THE CAPTAIN MORSE HOUSE
80 North Water Street
Edgartown, MA. 02539

BASEMENT

Scale: 1"= 10'

 

Approximate